

Solano County
Assessor/Recorder
675 Texas Street, Suite 2700
Fairfield, CA 94533

(707) 784-6290 / Vitals: (707) 784-6294

WHEN RECORDED MAIL TO:

Board of Supervisors
675 Texas Street, 6th Floor
Fairfield, CA 94533

BACON GARY
AR16
Receipt #: 00719044 2/27/2017 9:48:57 AM
Order #: 20170227000035
Status Paid

Description	Amount
Official Documents	\$0.00
Document 201700017778 ✓	
CANCELLATION OF AG PRESERVE	
No Fee	\$0.00

NOTICE OF NON-RENEWAL
County of Solano, State of California

This is to notify the County of Solano or the following named landowner(s) that the land conservation contract described below will not be renewed (check one). Said Contract recorded on 1/14/1976 in book 1979 as instrument number 1979 page 1999 in Solano County Recorder's Office.

- All land within Agricultural Preserve Number _____ under Contract Number _____ (Assessor Parcel No. _____)
- That portion of land within Agricultural Preserve Number 1000 under Contract Number 1109 described in the attached hereto as Exhibit "A", the property description and Exhibit "B", Assessor's Plat attached hereto. (Assessor Parcel No. 027-020-020 AND 027-020-030)

Clerk of the Board of Supervisors

Printed name and signature of each current owner

GARY D. BACON
MARY D. BACON
YING N. BACON
Ying Bacon

NOTE: All signatures must be notarized for recording purposes. When completed, return to the Clerk of the Board of Supervisors.

State of California)
) ss.
 County of Solano)

On _____, before me, _____, Notary Public, personally appeared, _____, who proved to me on the basis of satisfactory evidence to be the person(s) whose name(s) is/are subscribed to the within instrument and acknowledged to me that he/she/they executed the same in his/her/their authorized capacity(ies), and that by his/her/their signature(s) on the instrument the person(s), or the entity upon behalf of which the person(s) acted, executed the instrument.

I certify under PENALTY OF PERJURY under the laws of the State of California that the foregoing paragraph is true and correct.

WITNESS my hand and official seal.

See Attached

 Notary Public for State of California

COUNTY USE ONLY

The LCA Nonrenewal (P) will become effective on: _____
This portion of the above LCA will terminate on: _____

FOULK CIVIL ENGINEERING, INC.

CIVIL ENGINEERING - LAND SURVEYING

4777 MANGELS BOULEVARD

FAIRFIELD, CA 94534

OFFICE (707) 864-0784

FAX (707) 864-0793

February 20, 2017

16-024

EXHIBIT "A"

**LEGAL DESCRIPTION OF AREA TO BE REMOVED
FROM WILLIAMSON ACT CONTRACT NO. 1109**

ALL THAT REAL PROPERTY SITUATE IN THE COUNTY OF SOLANO, STATE OF CALIFORNIA, DESCRIBED AS FOLLOWS:

BEING A PORTION OF THE LANDS OF GARY D. BACON ET.UX. AS DESCRIBED IN THAT GRANT DEED RECORDED AS DOCUMENT 2016-00015692, SOLANO COUNTY RECORDS, ALSO BEING A PORTION OF WILLIAMSON ACT CONTRACT NO. 1109, DATED JANUARY 13, 1976, BEING MORE PARTICULARLY DESCRIBED AS FOLLOWS:

BEGINNING AT THE SOUTHEAST CORNER OF THE LANDS OF GARY D. BACON ET.UX., AS DESCRIBED IN DOCUMENT 2016-00015692, SOLANO COUNTY RECORDS ALSO BEING THE SOUTH EAST CORNER OF WILLIAMSON ACT CONTRACT NO. 1109, DATED JANUARY 13, 1976; THENCE WESTERLY ALONG THE SOUTH LINE OF SAID LANDS OF BACON, AND SAID WILLIAMSON ACT CONTRACT, NORTH $89^{\circ}05'02''$ WEST, 312.82 FEET; THENCE LEAVING SAID SOUTH LINE, NORTH $04^{\circ}05'22''$ EAST, 843.13 FEET TO THE NORTH LINE OF SAID LANDS OF BACON AND SAID WILLIAMSON ACT CONTRACT; THENCE EASTERLY ALONG SAID NORTH LINE, NORTH $81^{\circ}01'38''$ EAST 132.39 FEET TO THE NORTHEAST CORNER OF SAID LANDS OF BACON AND SAID WILLIAMSON ACT CONTRACT; THENCE SOUTHERLY ALONG THE EAST LINE OF SAID LANDS OF BACON AND SAID WILLIAMSON ACT CONTRACT, SOUTH $08^{\circ}00'21''$ EAST, 875.16 FEET TO THE POINT OF BEGINNING.


CONTAINING 4.35 ACRES, MORE OR LESS
PORTION OF APN 027-020-020, AND APN 027-020-030



BRAD D. FOULK, PLS 7071

EXPIRES: 12/31/2018



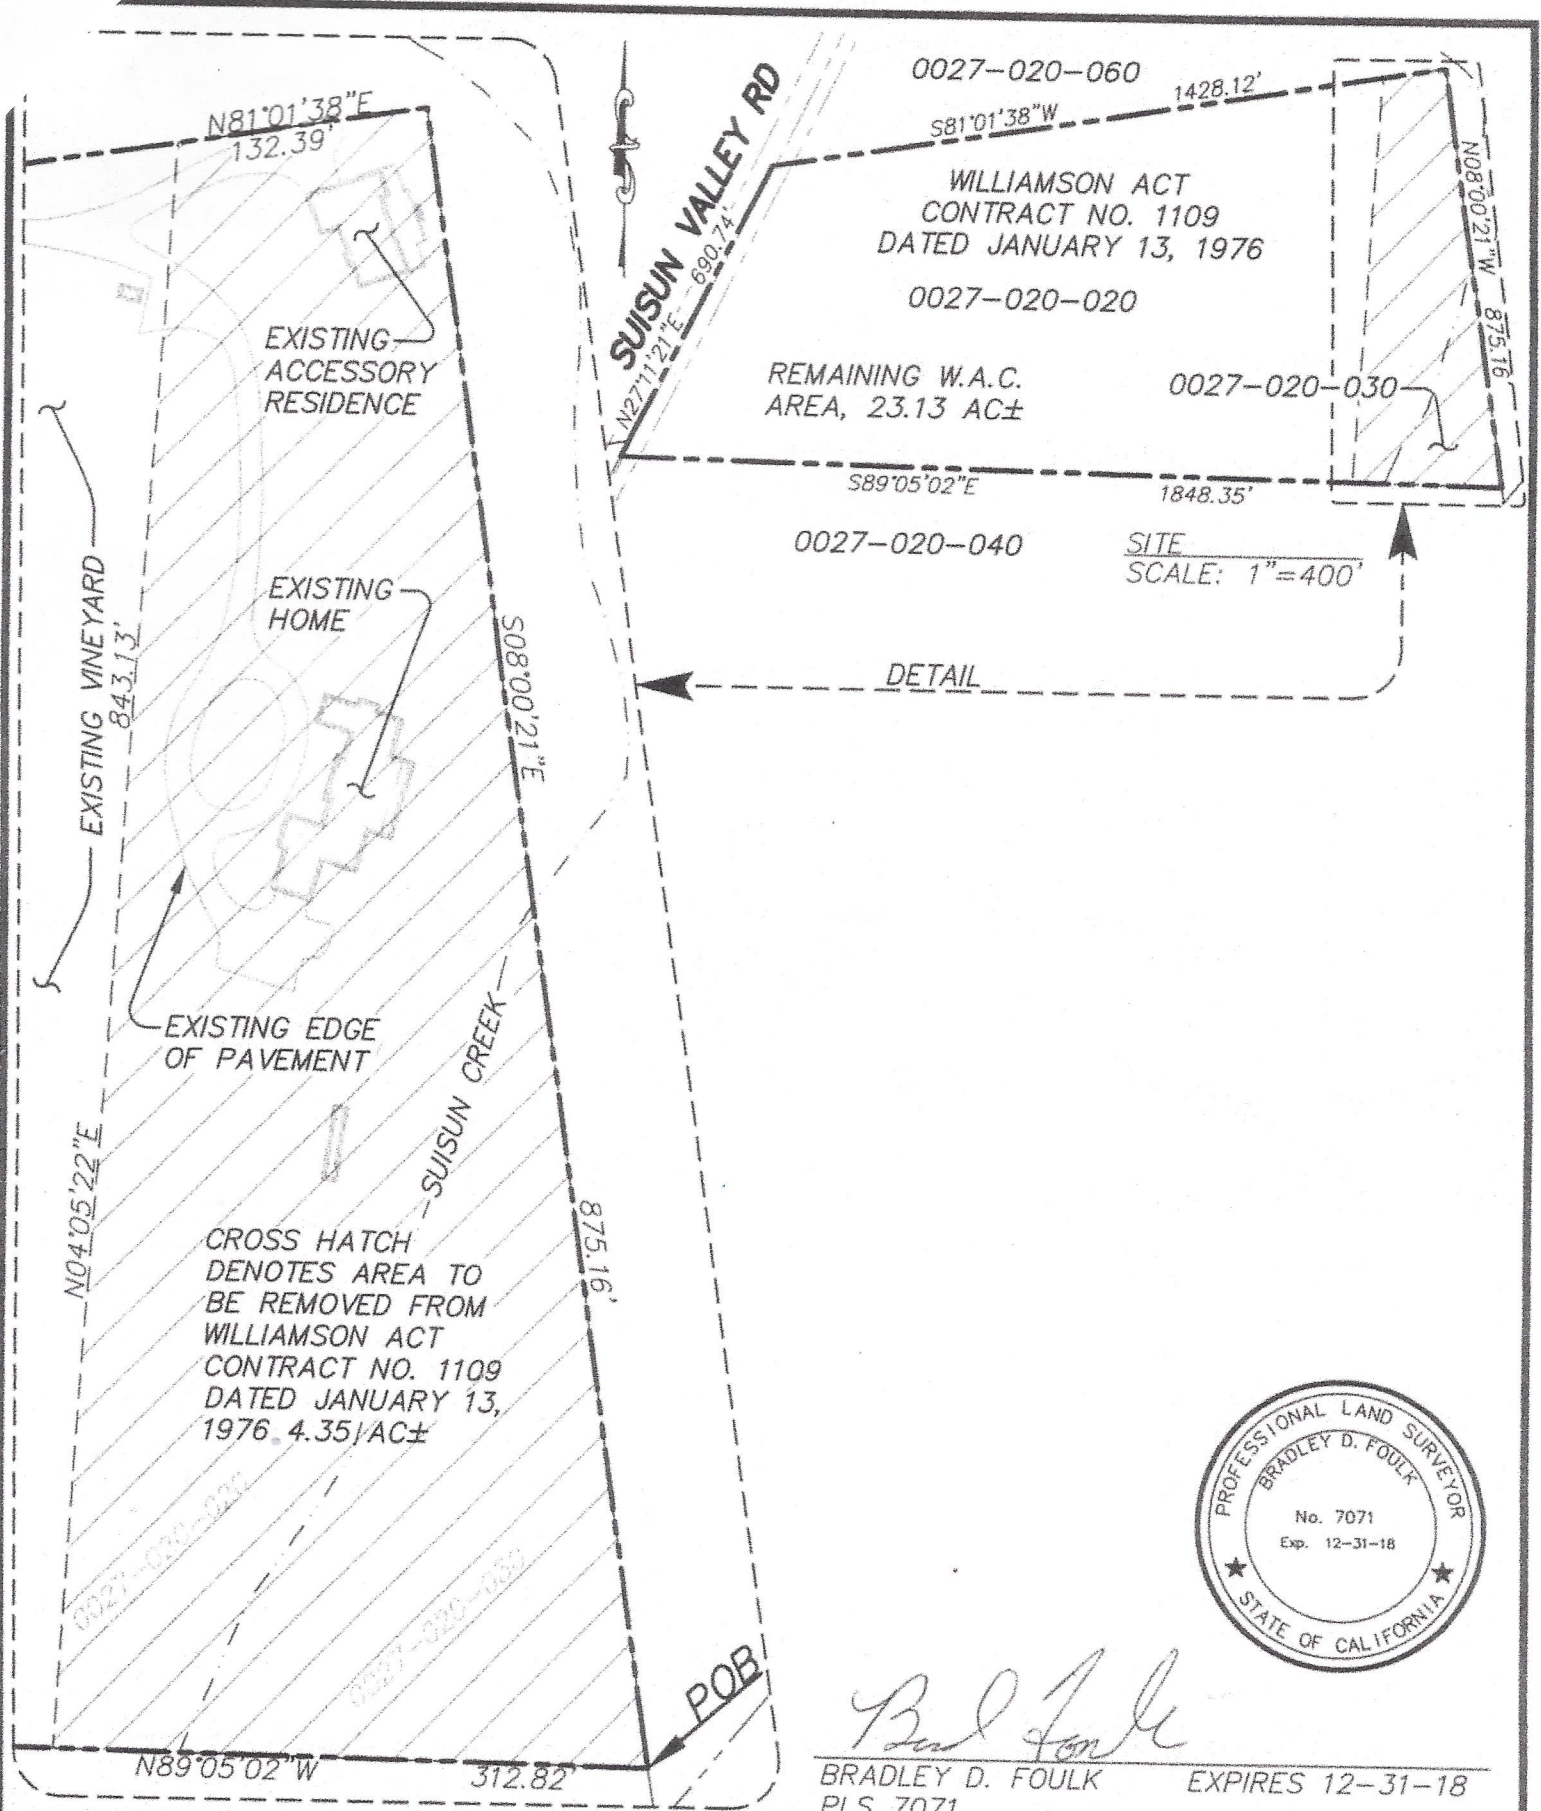

Bradley D. Foulk

BRADLEY D. FOULK EXPIRES 12-31-18
PLS 7071

FCE FOULK CIVIL ENGINEERING, INC.
Civil Engineering Land Surveying Planning
4777 Mangels Boulevard, Fairfield, CA 94534
(707)864-0784 fax (707)864-0793 e-mail: foulkce@gmail.com

EXHIBIT 'B'
AREA TO BE REMOVED FROM
WILLIAMSON ACT CONTRACT NO.1109
PORTION OF THE LANDS OF BACON
SOLANO COUNTY, FAIRFIELD, CA.

SCALE: 1"=100'
DATE: 02/20/17
DWG. FILE: 16-024
JOB NO: 16-024
DRAWN BY: GS
CHECKED BY: BDF